

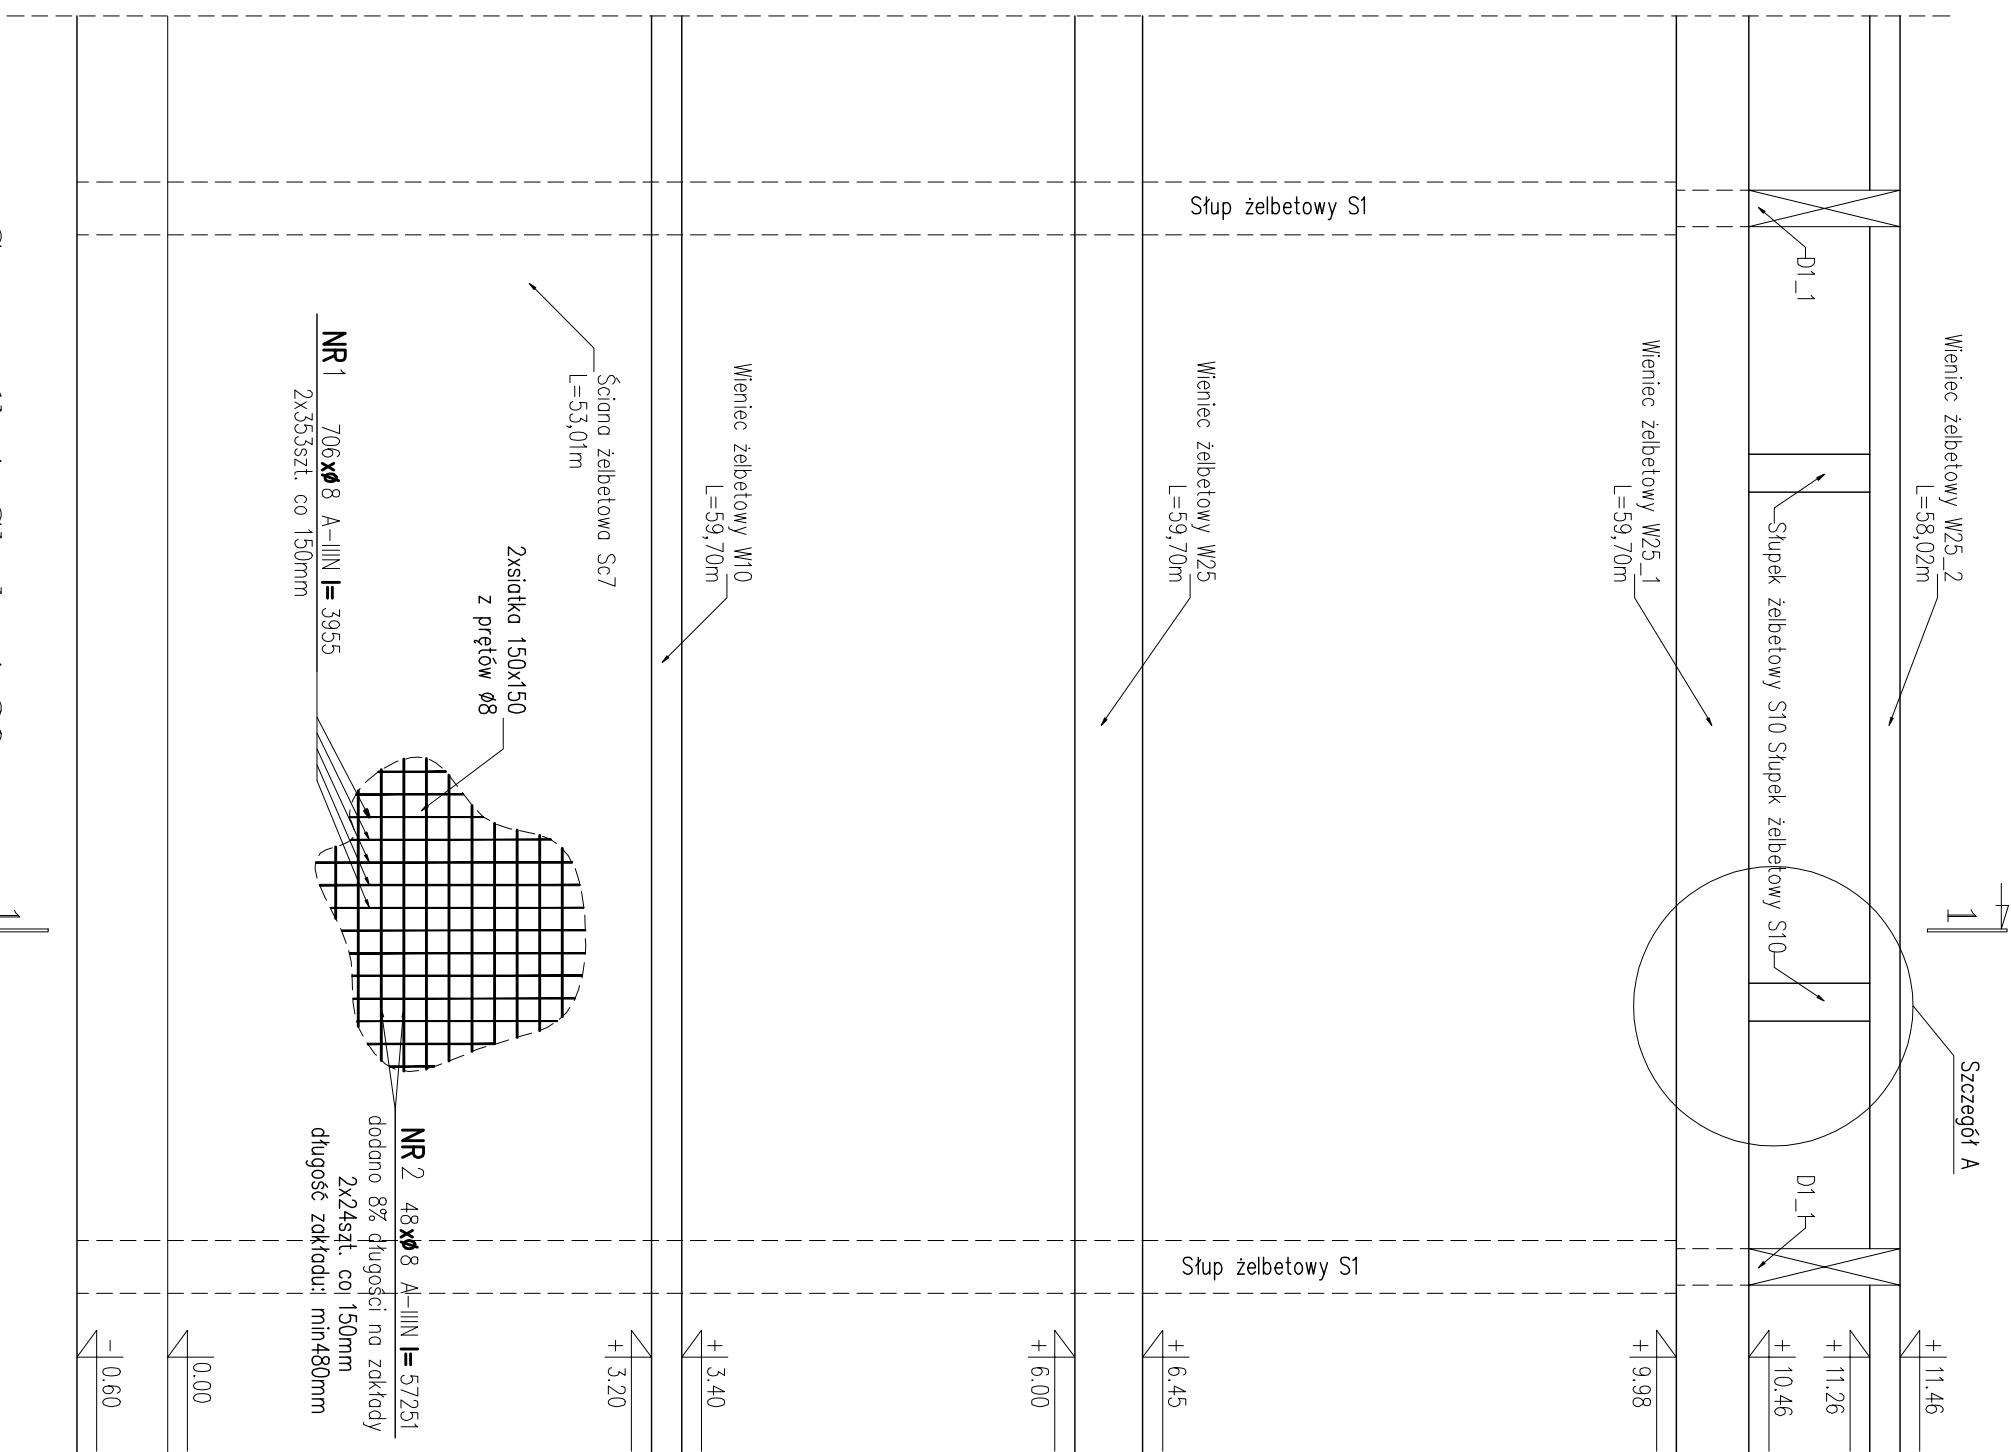
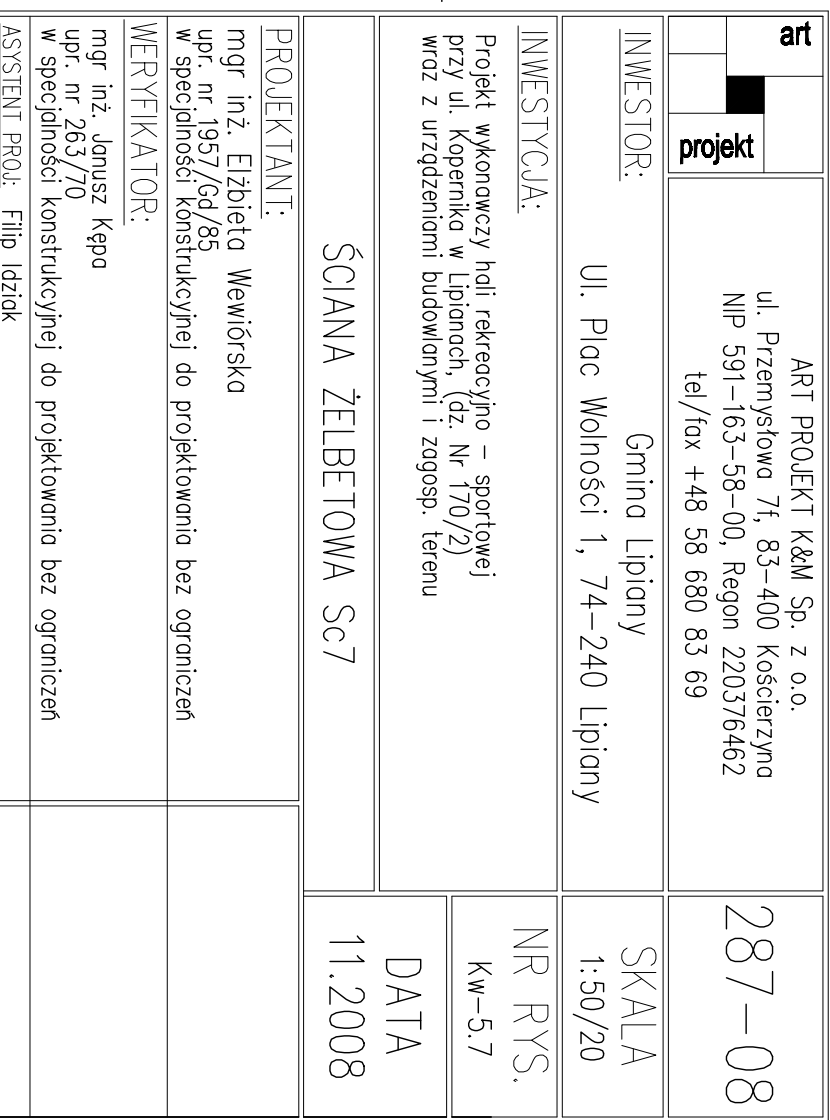
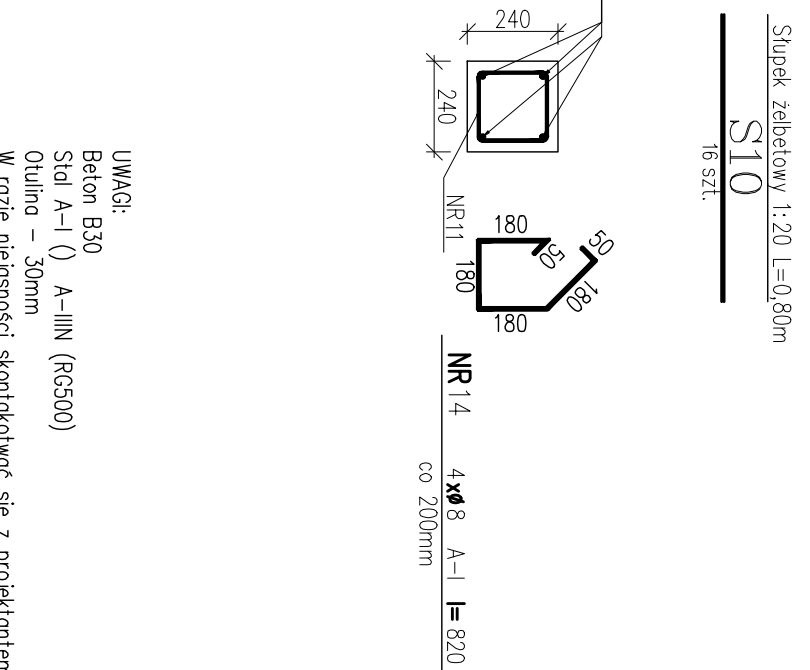



Widok z przodu Skala 1:50

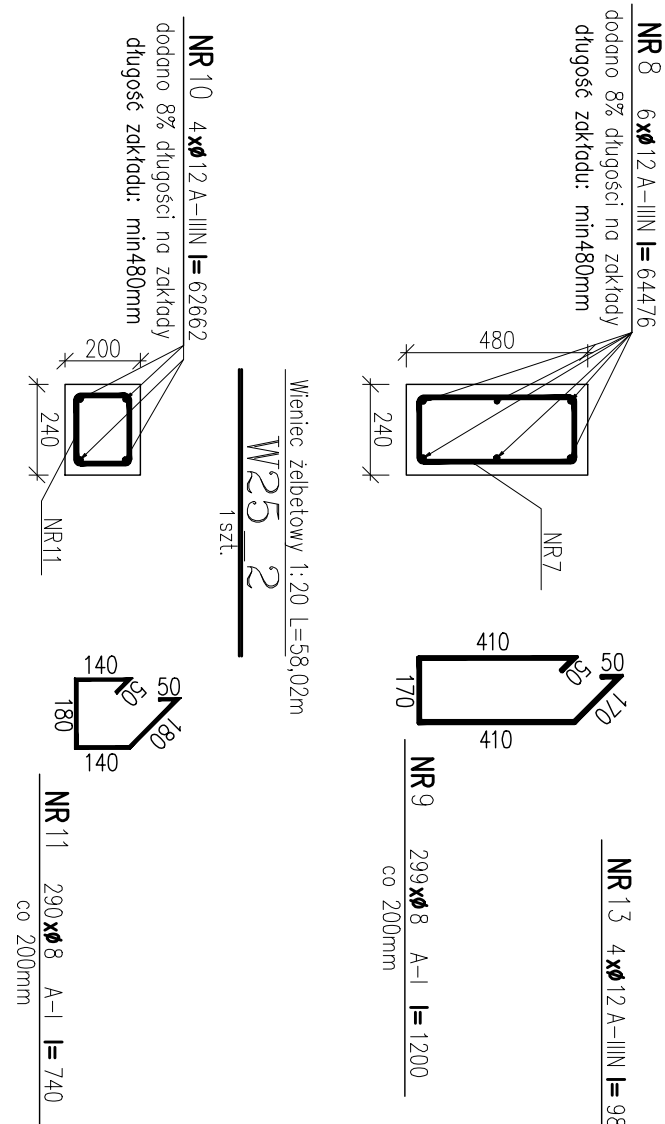

## Szczegół A Skala 1:20

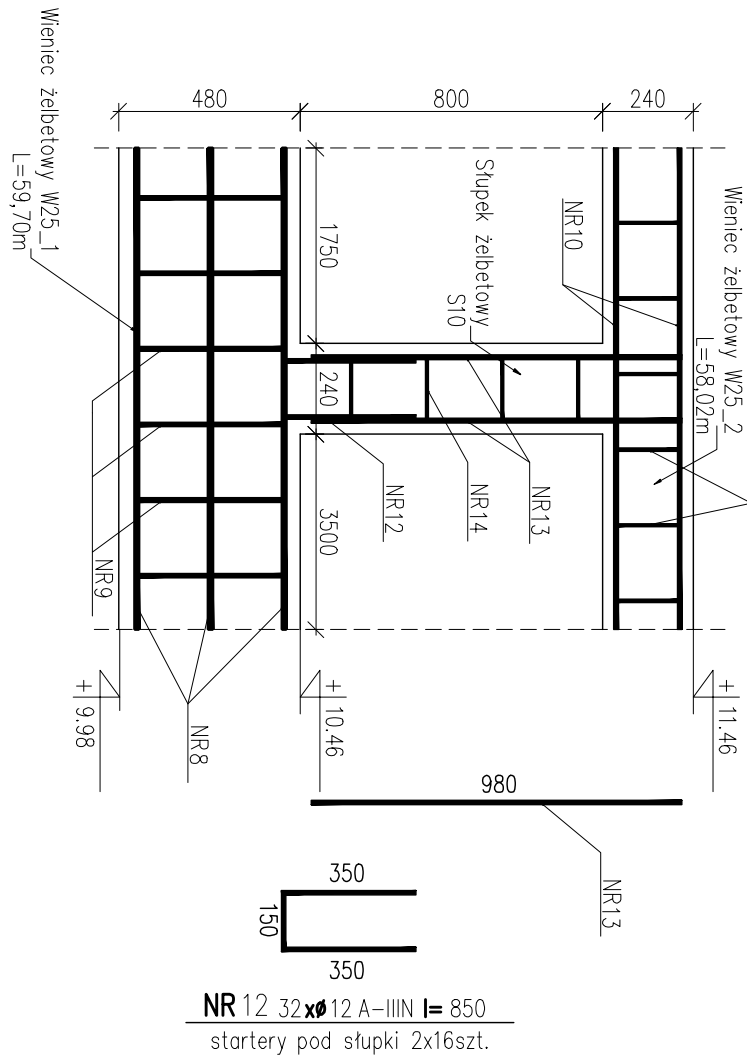

## ZBROJENIE ELEMENTÓW ŚCIANY SŁ7

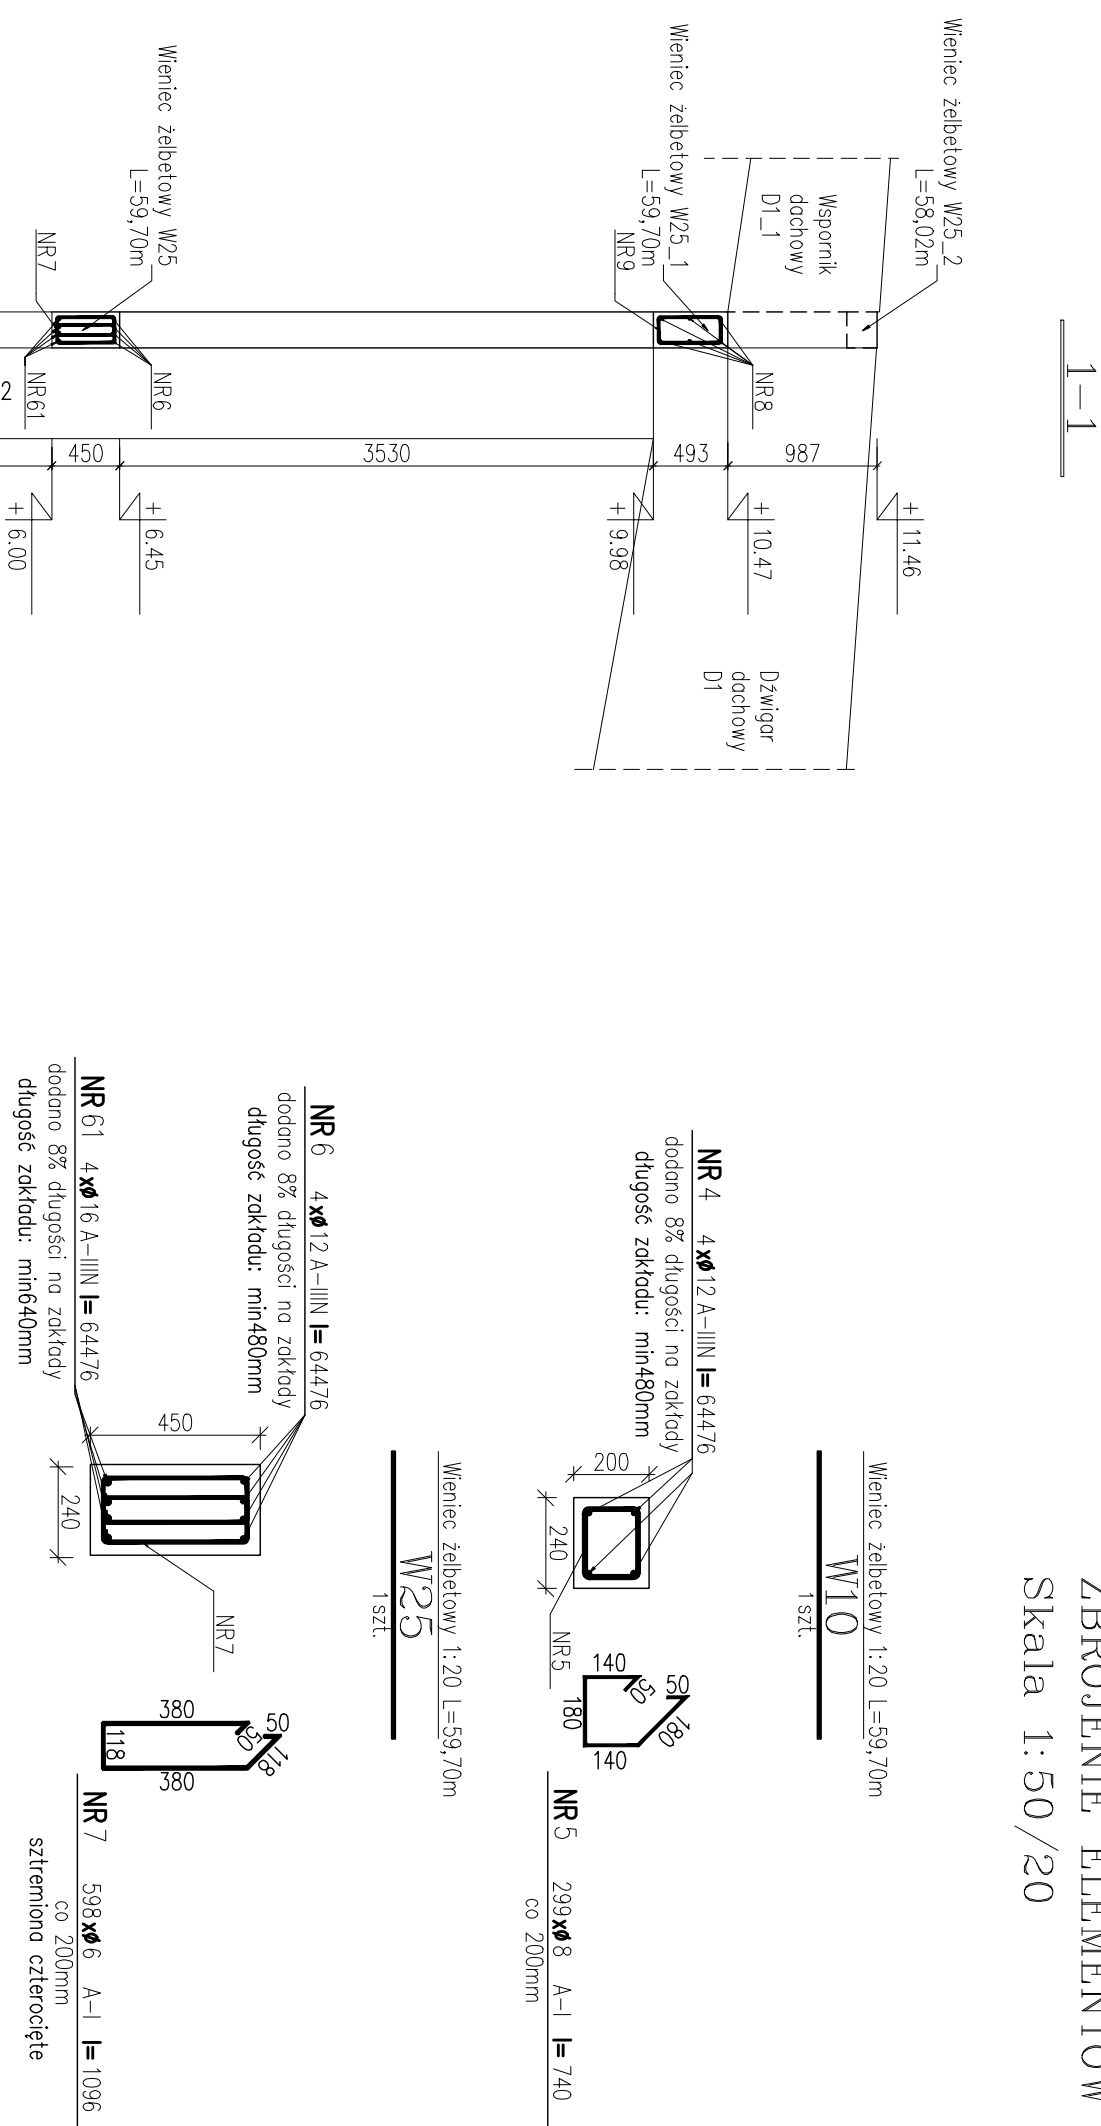

WYKAZ STALU ZBRĄKOWEJ – SOŁAŃA ZŁEBIOWA S-7														
NAZWA ELEMENTU	NR PREŁA	Ø PREŁA	DŁUGOŚĆ PREŁA	IŁOŚĆ				DŁUGOŚĆ RAZEM						
				PREŁOW W ELEM.	ELEM. PREŁOW	PREŁOW W ELEM.	Ø8 A-IIIIN	Ø6 A-I	Ø12 A-IIIIN	Ø8 A-I	Ø16 A-IIIIN			
S-7 – 1 szkl.				mm	szkl.	szkl.	szkl.	m	m	m	m	m	m	
S10 – 16 szkl.				1	8	3955	706	1	706	2792,2				
				2	8	57251	48	1	48	2748,0				
				15	6	210	845	1	845	177,0				
S20 – 1 szkl.				13	12	980	4	16	64	62,7				
				14	8	820	4	16	64			52,5		
W25_2 – 1 szkl.				10	12	63682	4	1	4	250,6				
				11	8	740	290	1	290	214,6				
				12	12	850	32	1	32	27,2				
W25_1 – 1 szkl.				8	12	64476	6	1	6	386,9				
				9	8	1200	299	1	299	358,8				
W25 – 1 szkl.				6	12	64476	4	1	4	257,9				
				7	6	1096	586	1	586	655,4				
				61	16	64476	4	1	4				257,9	
W10 – 1 szkl.				4	12	64476	4	1	4	257,9				
				5	8	740	299	1	299	221,3				
				RAZEM				[ m ] :	5540,3	832,4	1243,2	847,1	257,9	
				MASA JEDEM.				[ kg/m ] :	0,39	0,22	0,69	0,39	1,58	
				MASA				[ kg ] :	2185,0	184,7	1103,2	334,1	406,9	
				MASA CAŁK.				[ kg ] :	4213,8					