


SKALA 1:10C

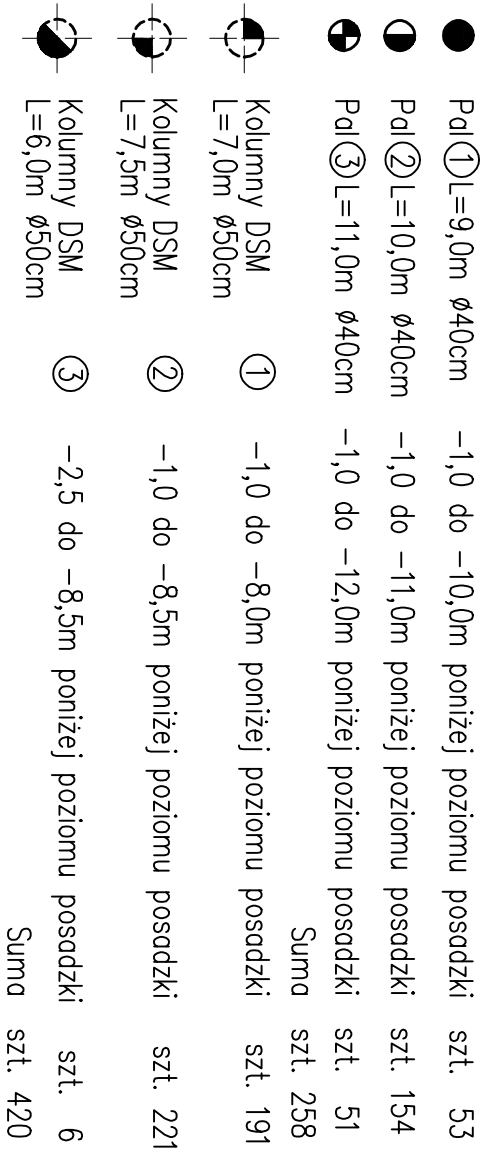

Stopa Fundamentowa

Technical drawing of a square plate with the following dimensions:

- Side length: 220mm
- Distance between hole centers: 150mm
- Hole diameter: 60mm
- Hole depth: 40mm
- Corner radii: 35mm

Kawa Fundamentowa

●	Pe-121=3,0mm 440cm	-1,0 do -11,0m pontazi potpunu prosedki	szl. 53
●	Pe-122=10,0mm 440cm	-1,0 do -11,0m pontazi potpunu prosedki	szl. 154
●	Pe-123=11,0m 440cm	-1,0 do -12,0m pontazi potpunu prosedki	szl. 154
		Sumo	szl. 288
●	Kolmaru ISM =1,0m 850cm	-1,0 do -8,0m pontazi potpunu prosedki	szl. 191
●	Kolmaru ISM =7,0m 850cm		
●	Kolmaru ISM =7,0m 850cm	-1,0 do -8,5m pontazi potpunu prosedki	szl. 222
●	Kolmaru ISM =6,0m 850cm	-2,5 do -8,5m pontazi potpunu prosedki	szl. 6
		Sumo	szl. 420

[illegible]

ZBROJENIE POSADZEK:

W miejscu założenia się posadzki (drenaż) należy odpowiednio

wygiąć siatkę zbrojeniową.

maso 1mb preta 08 wynosi 0,39ka/mb

łączna powierzchnia zbrojonych posadzek

Sumaryczna masa prętów Ø8 26180,00 kg
